


CHELSEA ARTS TOWER
 545 West 25 Street
 Sixth Floor
 New York, NY 10001

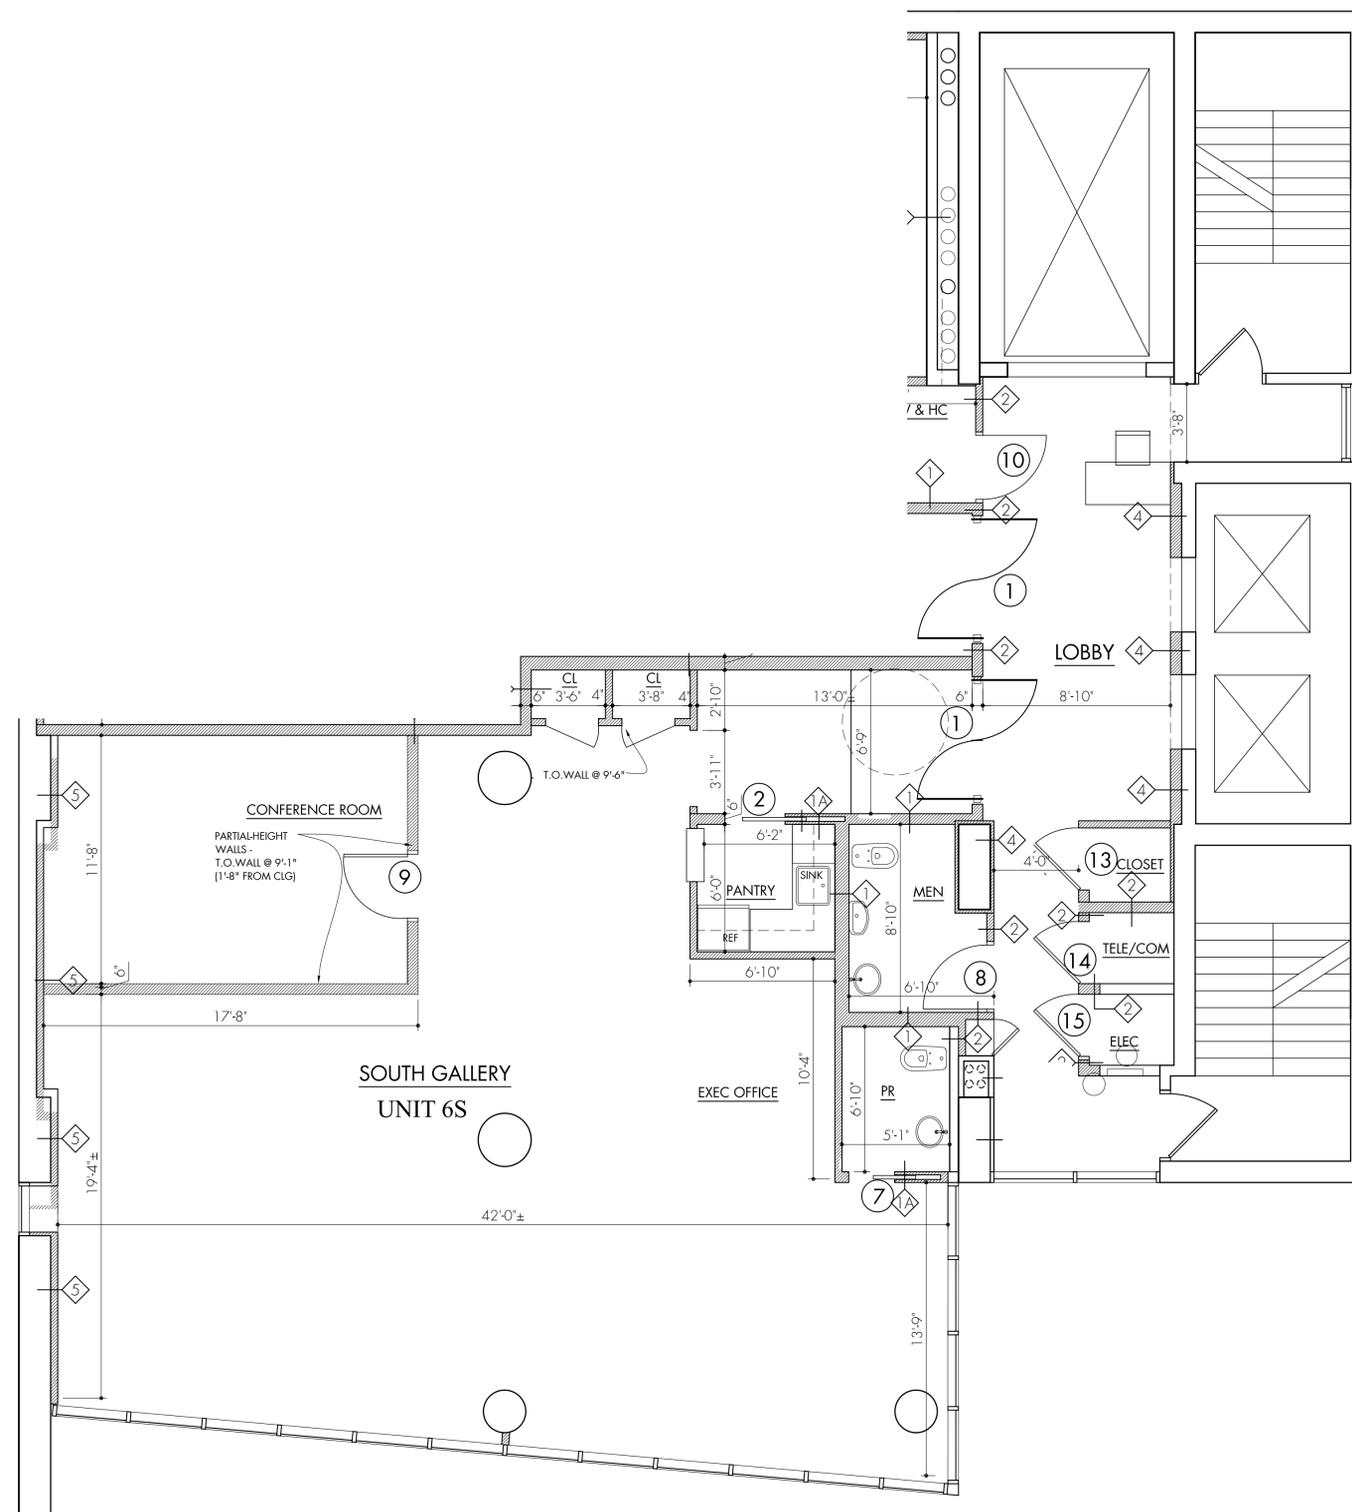

SIXTH FLOOR PLAN

UNIT 6S
 Floor Plan

SCALE 1/4" = 1'-0" DRAWING

A-101.01

11-105 - Dolphin - 545 West 25 St, 6 Flr