




① CELLAR FLOOR PLAN

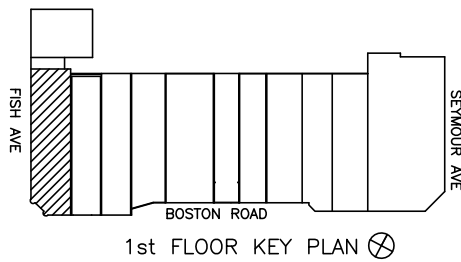

1st FLOOR KEY PLAN ⊗

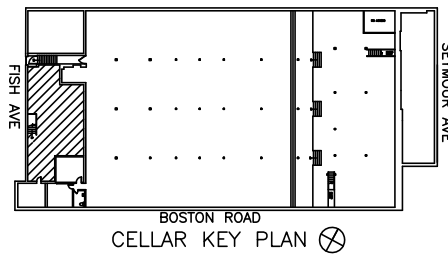

CELLAR KEY PLAN ⊗

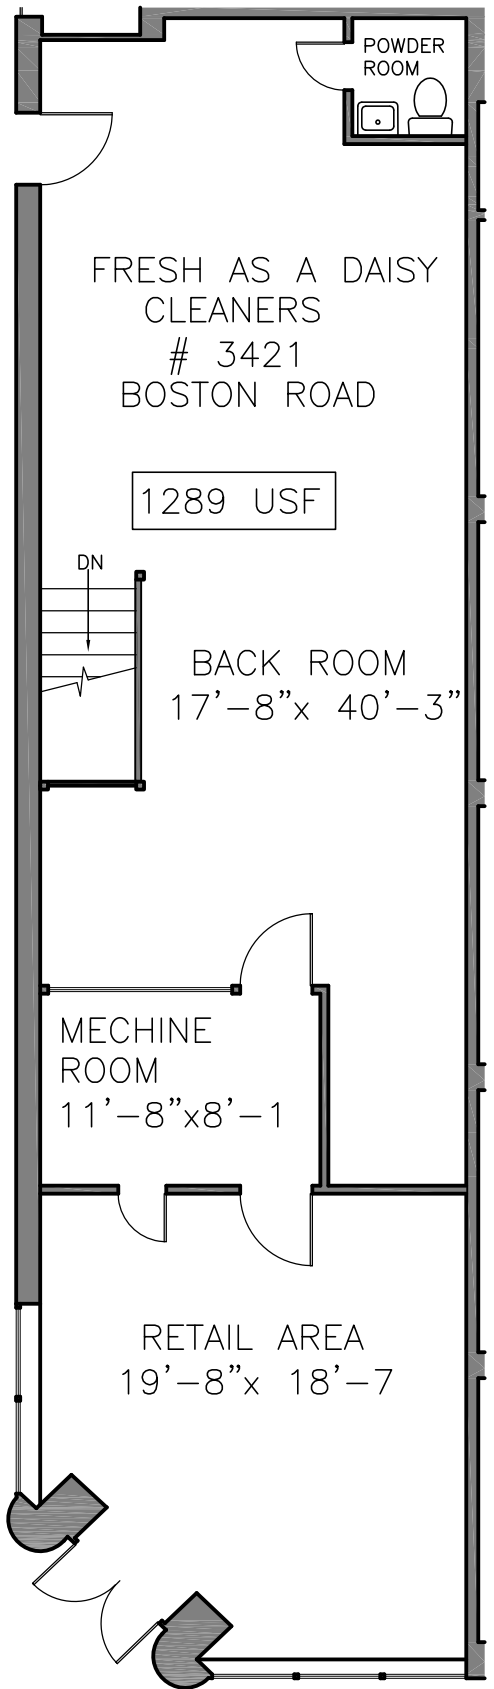

① 1ST FLOOR PLAN

Disclaimer:

This document has been prepared and maintained by BLDG Management Co., Inc. and its affiliate managers and owners for internal purposes only. BLDG has given you this document for informational purposes only at no cost to you. BLDG makes no representations as to the accuracy of any of the information contained in the within sketch, notes, and descriptions, and disclaims all responsibility for any discrepancies based upon a physical examination of the premises or otherwise.



BLDG Management Co., Inc.
 417 FIFTH AVENUE
 4TH FLOOR
 NEW YORK, NY
 10016 USA
 TEL: 212.624.4300 FAX: 212.624.7259

PROJECT
3421-3439.BOSTON.RD

PROJECT NO.
 SCALE 1/8"=1'-0"
 DRAWN BY MR
 DATE 3/4/09

ST.
3421